

GOVERNMENT OF INDIA  
MINISTRY OF FINANCE  
DEPARTMENT OF REVENUE

OFFICE OF THE PRINCIPAL COMMISSIONER OF CUSTOMS  
CUSTOM HOUSE PORT AREA, VISAKHAPATNAM-530035  
PHONE-(0891)-2564552, FAX-(0891)-2562613

**NOTIFICATION No. 02/2018 (CUSTOMS) (NT)(VSP) Date 30.08.2018**

Sub- Addition of area in M/s Container Corporation of India Limited Multi Modal Logistics Park CFS (CONCOR MMLP CFS), Visakhapatnam-regarding.

Whereas M/s CONCOR MMLP CFS has been notified in exercise of the powers conferred under sub Section (a) of Section 8 of the Customs Act 1962 (52 of 1962), as "Customs Area" vide this office Notification No. 01/2015(CUSTOMS) (NT)(VSP) dated 20.05.2015 by the Principal Commissioner of Customs Visakhapatnam for storage of containers and goods contained therein imported through Visakhapatnam Port and for stuffing of export cargo and de-stuffing of import cargo, exported /imported through Visakhapatnam Port.


Now in exercise of powers conferred under sub Section (b) of Section 8 of the Customs Act 1962 (52 of 1962), I, Dr. D. K. Srinivas, Commissioner of Customs Visakhapatnam, upon the request of M/s CONCOR MMLP Visakhapatnam vide their letter No. CON/SCR/MMLP\_VSKP/2018 dated 23.08.2018 and dated 29.08.2018, for inclusion of additional area of 24.78 acres as per enclosed drawing, hereby extends the Customs Area by including 24.78 acres to the existing 10.12 acres to be proper place for unloading of imported goods and loading of export goods or any class of such goods declared earlier vide Notification No. 01/2015(CUSTOMS) (NT)(VSP) dated 20.05.2015. The amended boundaries and limits of the Customs Area are given in the schedule below-

SCHEDULE

| Name of the CFS   | Area/Boundaries  | Limits  |
|---|--|---|
| M/s Container Corporation of India Limited Multi Modal Logistics Park (CONCOR MMLP), Viman Nagar, Opposite to airport, Adjacent to NH-6 Visakhapatnam | New limits of Customs Area to an extent of 34.90 Acres (Coordinates of Customs Boundary as per enclosed drawing) | <b>Northern Side-</b> INS Dega Staff Residential quarters<br><b>Western Side-</b> Rail Line<br><b>East Side-</b> NH16<br><b>Southern Side-</b> Proposed CONCOR DCT Area |

Issued from File No. S4/660/2003 Preventive Pt II

Encl-As above.


  
(DR. D. K. SRINIVAS)  
COMMISSIONER OF CUSTOMS

Copy to

1. M/s CONCOR MMLP CFS- Visakhapatnam
2. The Joint Secretary (Customs) Central Board of Indirect Taxes & Customs  
New Delhi
3. The Director General Inspection & Audit, CBIC New Delhi
4. The Chief Commissioner of Customs and Central Taxes, GST Bhawan  
Visakhapatnam Zone, Visakhapatnam
5. The Chairman Visakhapatnam Port Trust Visakhapatnam
6. The Manager Govt. of India Press, Mayapuri Ring Road ,New Delhi-64 (For  
publication in the Gazette of India)
7. Supdt of Customs (EDI), Custom House Visakhapatnam for uploading in  
website
8. Hindi Section for translation.

| CO-ORDINATES OF PRO. CFS AREA |            |             | CO-ORDINATES OF EXISTING. CFS AREA |            |             |
|-------------------------------|------------|-------------|------------------------------------|------------|-------------|
| SYMBOL                        | EASTING    | NORTHING    | SYMBOL                             | EASTING    | NORTHING    |
| A                             | 736071.880 | 1961054.570 | H                                  | 736435.85  | 1961162.080 |
| A1                            | 735393.880 | 1961054.570 | I                                  | 736525.640 | 1961093.550 |
| B                             | 735346.270 | 1961067.760 | J                                  | 736429.260 | 1960973.150 |
| C                             | 735348.260 | 1961099.570 | L                                  | 735707.054 | 1961958.357 |
| D                             | 736101.880 | 1961099.570 | M                                  | 735685.142 | 1961992.870 |
| E                             | 736152.200 | 1961097.770 |                                    |            |             |
| F                             | 736004.000 | 1961425.280 |                                    |            |             |
| G                             | 736241.010 | 1961364.430 |                                    |            |             |
| H                             | 736435.850 | 1961162.080 |                                    |            |             |
| M                             | 735685.142 | 1961992.870 |                                    |            |             |
| N                             | 735074.010 | 1957218.230 |                                    |            |             |
| O                             | 736071.880 | 1961031.750 |                                    |            |             |

**PROPOSED CFS BOUNDARY OF MMLP-V**

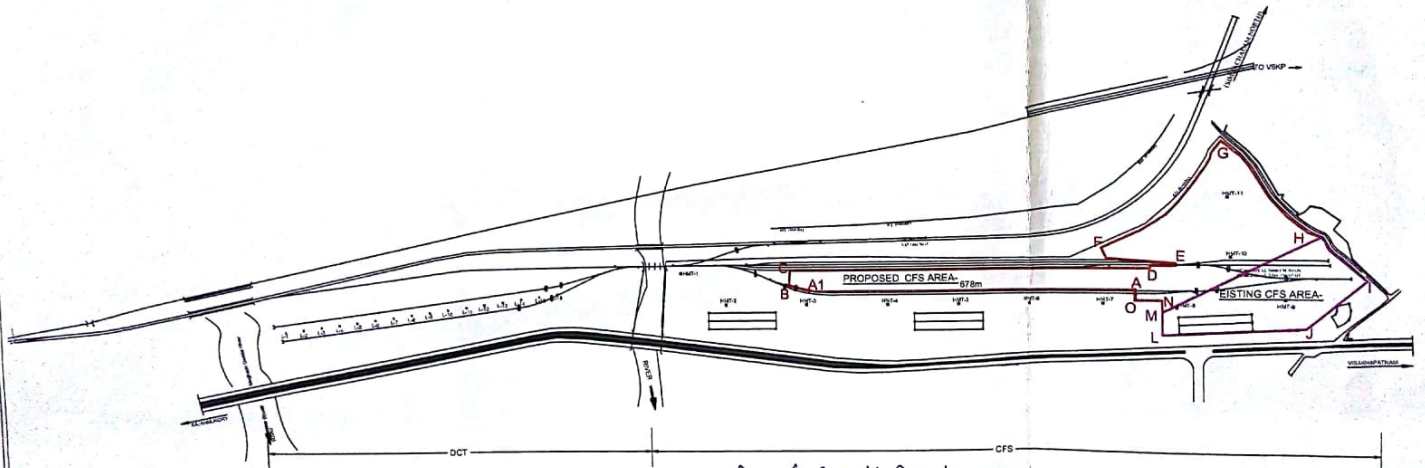

*Handwritten signature/initials*

*A. Gouri Sankara Rao*  
**A. GOURI SANKARA RAO**  
 महाप्रबन्धक (विनिर्देश) / General Manager (Civil)  
 भारतीय रेलवे विभाग / Indian Railways  
 एल. एम. जे. सिड्स / L.M.J. Sidco  
 विशाखापट्टणम / Visakhapatnam - 530 001

|   |                           |
|---|---------------------------|
| CONTAINER CORPORATION OF INDIA LTD.                   |                           |
| MULTI MODAL LOGISTICS PARK<br>AT VISAKHAPATNAM        |                           |
| CFS COORDINATES OF PROPOSED<br>CFS BOUNDARY OF MMLP-V |                           |
| SCALE   | NOT TO SCALE              |
| DRG. No.  | RTES/CC/CON/VS/SP/AR/DR/1 |
| SHEET No.   | 1 OF 1                    |
| DATE  | 03.02.2018                |
| <b>RTES LTD.</b><br>A UNIT OF RITES GROUP             |                           |



सीमा शुल्क प्रधान आयुक्त का कार्यालय  
OFFICE OF THE PRINCIPAL COMMISSIONER OF CUSTOMS  
सीमा शुल्क सदन : पत्तन क्षेत्र : विशाखापट्टनम - 530 035  
CUSTOM HOUSE :: PORT AREA :: VISAKHAPATNAM - 530035

**अधिसूचना संख्या ०२/२०१८(सीमा शुल्क) (गै. टै.) (विशाखापट्टनम)**

**दिनांक : ३०.०८.२०१८**

**विषय : मेसर्स कन्टेनर कार्पोरेशन आफ इंडिया लिमिटेड मल्टीमोडेल लॉजिस्टिक्स पार्क(CONCOR MMLP), सी. एफ. एस. विशाखापट्टनम के क्षेत्र में परिवर्धन के संदर्भ में**

जबकि मेसर्स कॉकोर एम एम एल पी, सी. एफ. एस., जो कि सीमा शुल्क अधिनियम १९६२ (५२) की धारा ८(अ) में निहित प्रावधानों के अंतर्गत सीमा शुल्क प्रधान आयुक्त द्वारा अधिसूचित अधिसूचना संख्या ०१/२०१५ (सीमा शुल्क) (गै. टै.) दिनांक २०.०५.२०१५ के माध्यम से विशाखापट्टनम पोर्ट से आयातित कंटेनर एवं तदनुसार उसमें रखे सामानों के भंडारण एवं विशाखापट्टनम पोर्ट से आयात एवं निर्यात किये जाने वाले कार्गो की भराई एवं खाली करने के लिए 'सीमा शुल्क क्षेत्र' के रूप मान्यता प्रदान की जा चुकी है।

आगे, सीमा शुल्क अधिनियम 1962 की धारा 8 खंड (ब) के अंतर्गत प्रदत्त अधिकारों का इस्तेमाल करते हुये मैं डॉ. डी. के. श्रीनिवास, सीमा शुल्क आयुक्त, विशाखापट्टनम, मेसर्स कॉकोर एम एम एल पी के पत्रांक CON/SCR/MMLP\_VSKP/2018 दिनांक 23.08.2018 एवं दिनांक 29.08.2018 द्वारा संलग्न आरेख के अनुसार 24.78 एकड़ क्षेत्र के भू भाग को सम्मिलित किए जाने संबंधी अनुरोध पर, एतद द्वारा पहले से अधिसूचित 10.12 एकड़ भू भाग में 24.78 एकड़ भू भाग को सम्मिलित कर उक्त सीमा शुल्क क्षेत्र का विस्तार करता हूँ एवं तदनुसार, आयातित वस्तुओं को खाली करने एवं निर्यात किए जाने वाले वस्तुओं की भराई तथा ऐसे ही समस्त कार्य जैसा कि उपरोक्त मूल अधिसूचना संख्या 01/2015 दिनांक 20.05.2015 में विनिर्दिष्ट है, हेतु उचित स्थान के रूप में मान्यता प्रदान करता हूँ। उक्त सी. एफ. एस. का संशोधित सीमा शुल्क संबंधी सरहद एवं परिसीमा निम्न सारणी अनुसार विनिर्दिष्ट की जाती है :

| सी एफ एस का नाम  | क्षेत्र/सीमा   | सरहद  |
|--|--|---|
| मेसर्स कन्टेनर कार्पोरेशन आफ इंडिया लिमिटेड मल्टीमोडेल लॉजिस्टिक्स पार्क (CONCOR MMLP), विमान नगर, एयरपोर्ट के सामने, एन-एच 6 से सटा हुआ, विशाखापट्टनम | 34.90 एकड़ का नया सीमा शुल्क क्षेत्र (सीमा शुल्क का निर्देशांक परिसीमन संलग्न आरेख के अनुसार ) | उत्तरी भाग- आई. एन. एस. डेगा कर्मचारी आवास<br>पश्चिमी भाग - रेल लाइन<br>पूर्वी भाग - एन. एच. - 16<br>दक्षिणी भाग - प्रस्तावित<br>CONCOR DCT क्षेत्र |

**डी. के. श्रीनिवास**  
(डॉ. डी. के. श्रीनिवास)  
सीमा शुल्क आयुक्त,